


Velký sál - půdorys - tahy

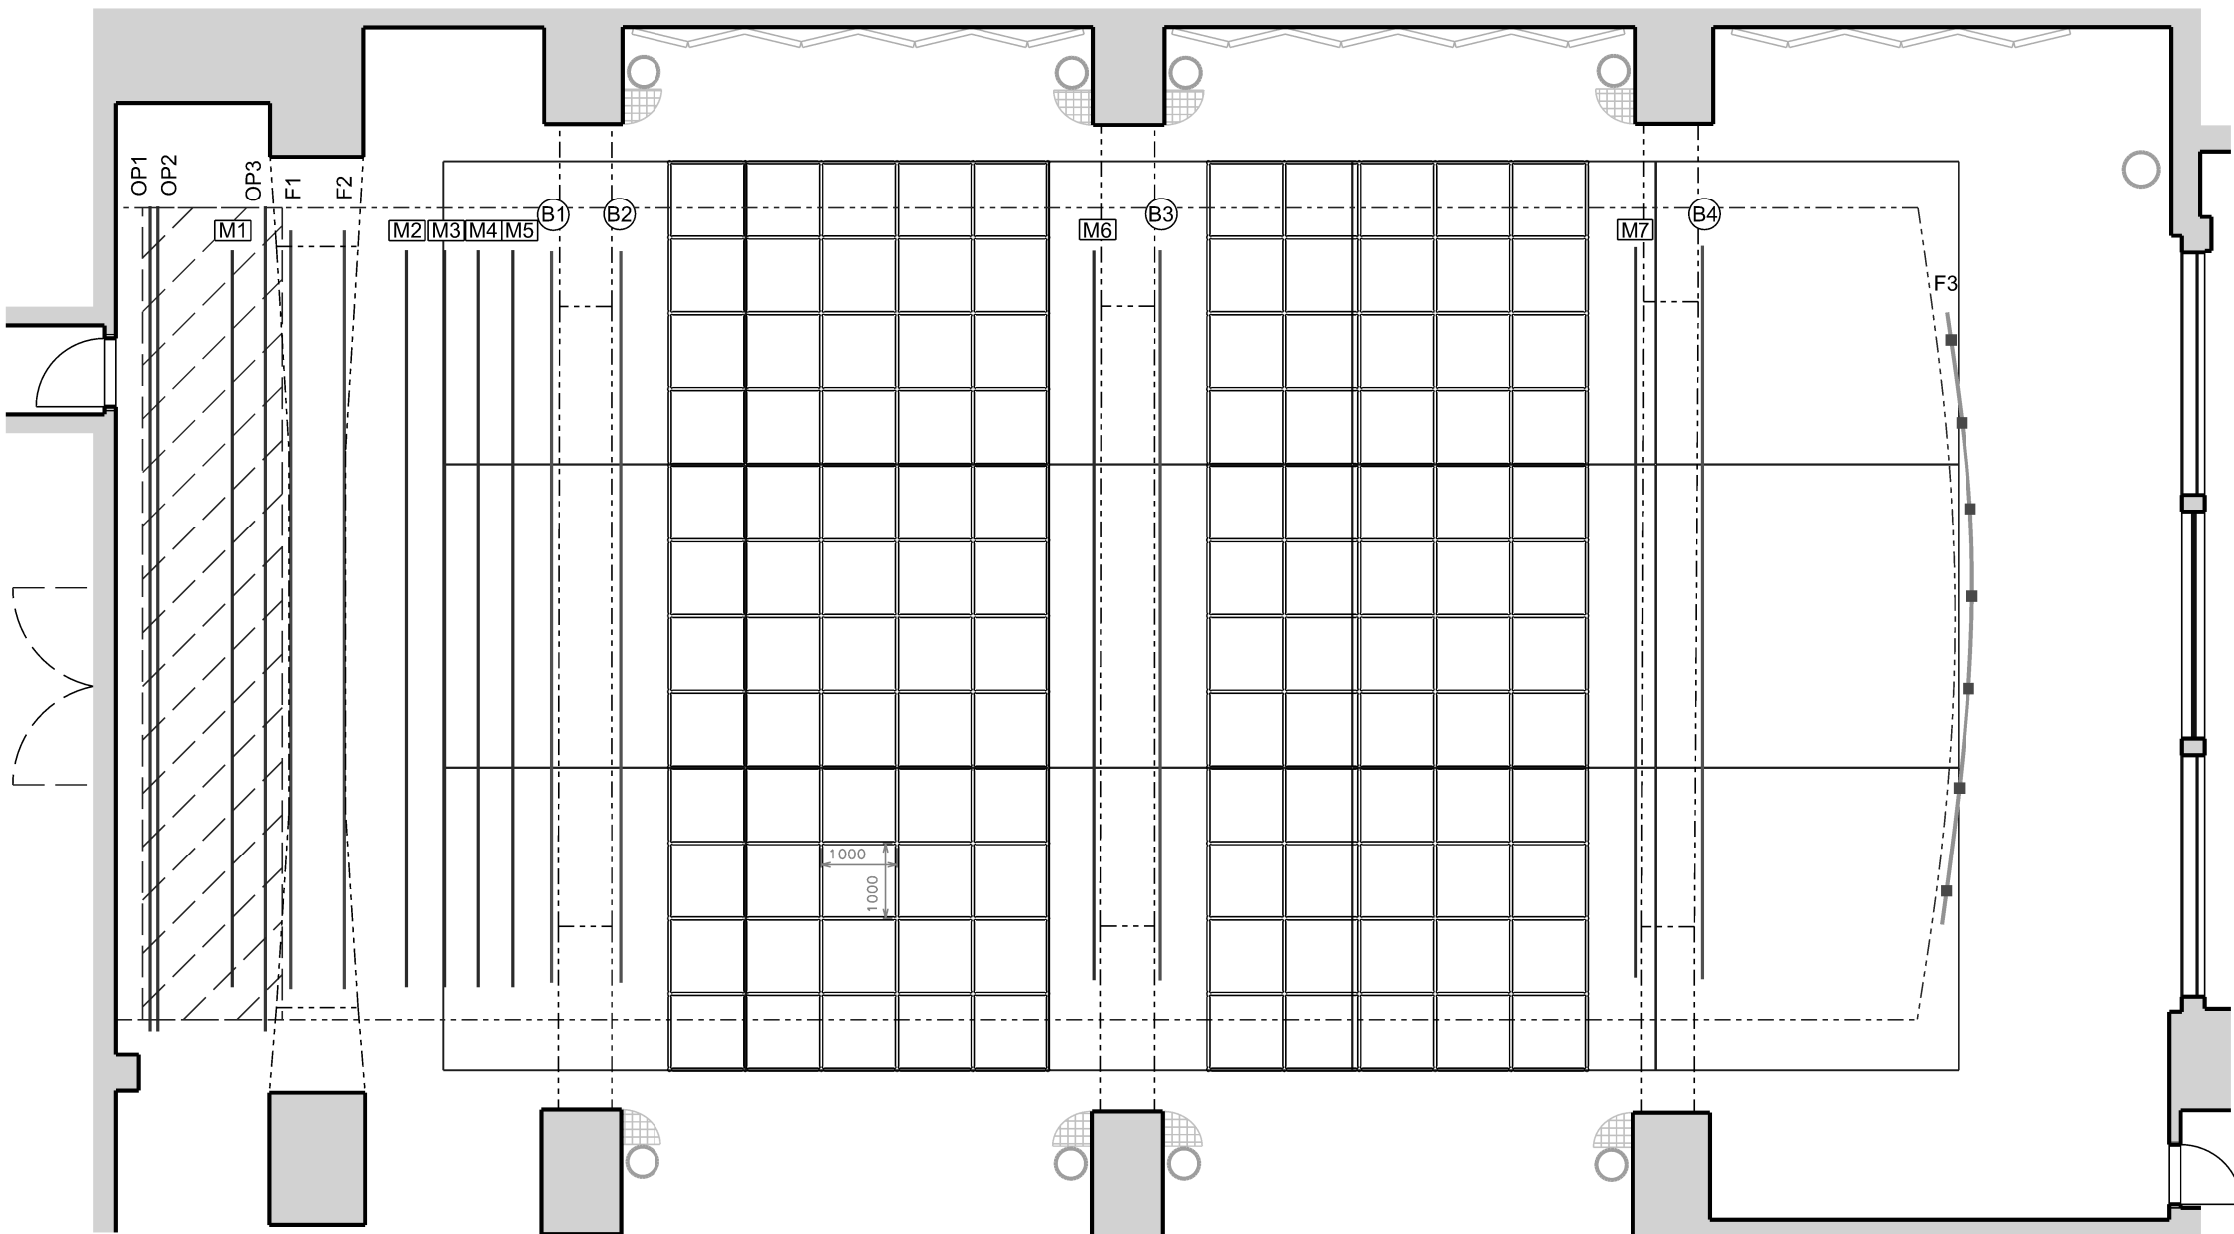

0 0,5 1 2 3 4 5 m